



**PLAN SHOWING THE PROPOSED LAYOUT IN S.NO.207/2B1,2B2,2B3, 208/2A,2B,2C,2D,  
209, 210/2 AT VEERAKERALAM VILLAGE, PERUR TALUK, COIMBATURE DISTRICT.  
(SCALE 1:800)**

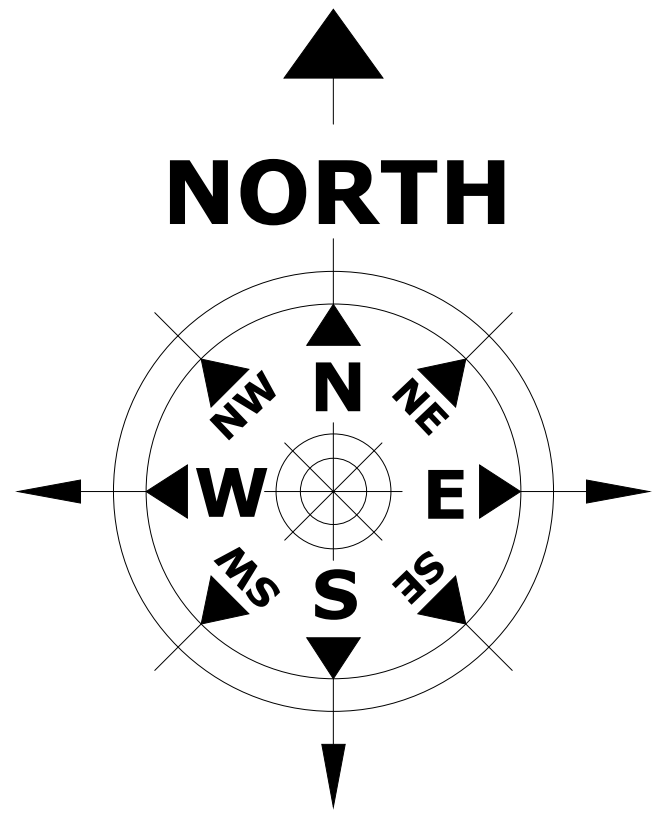

EXG DTCP APPROVED LAYOUT,  
APPROVAL NO:117/2017

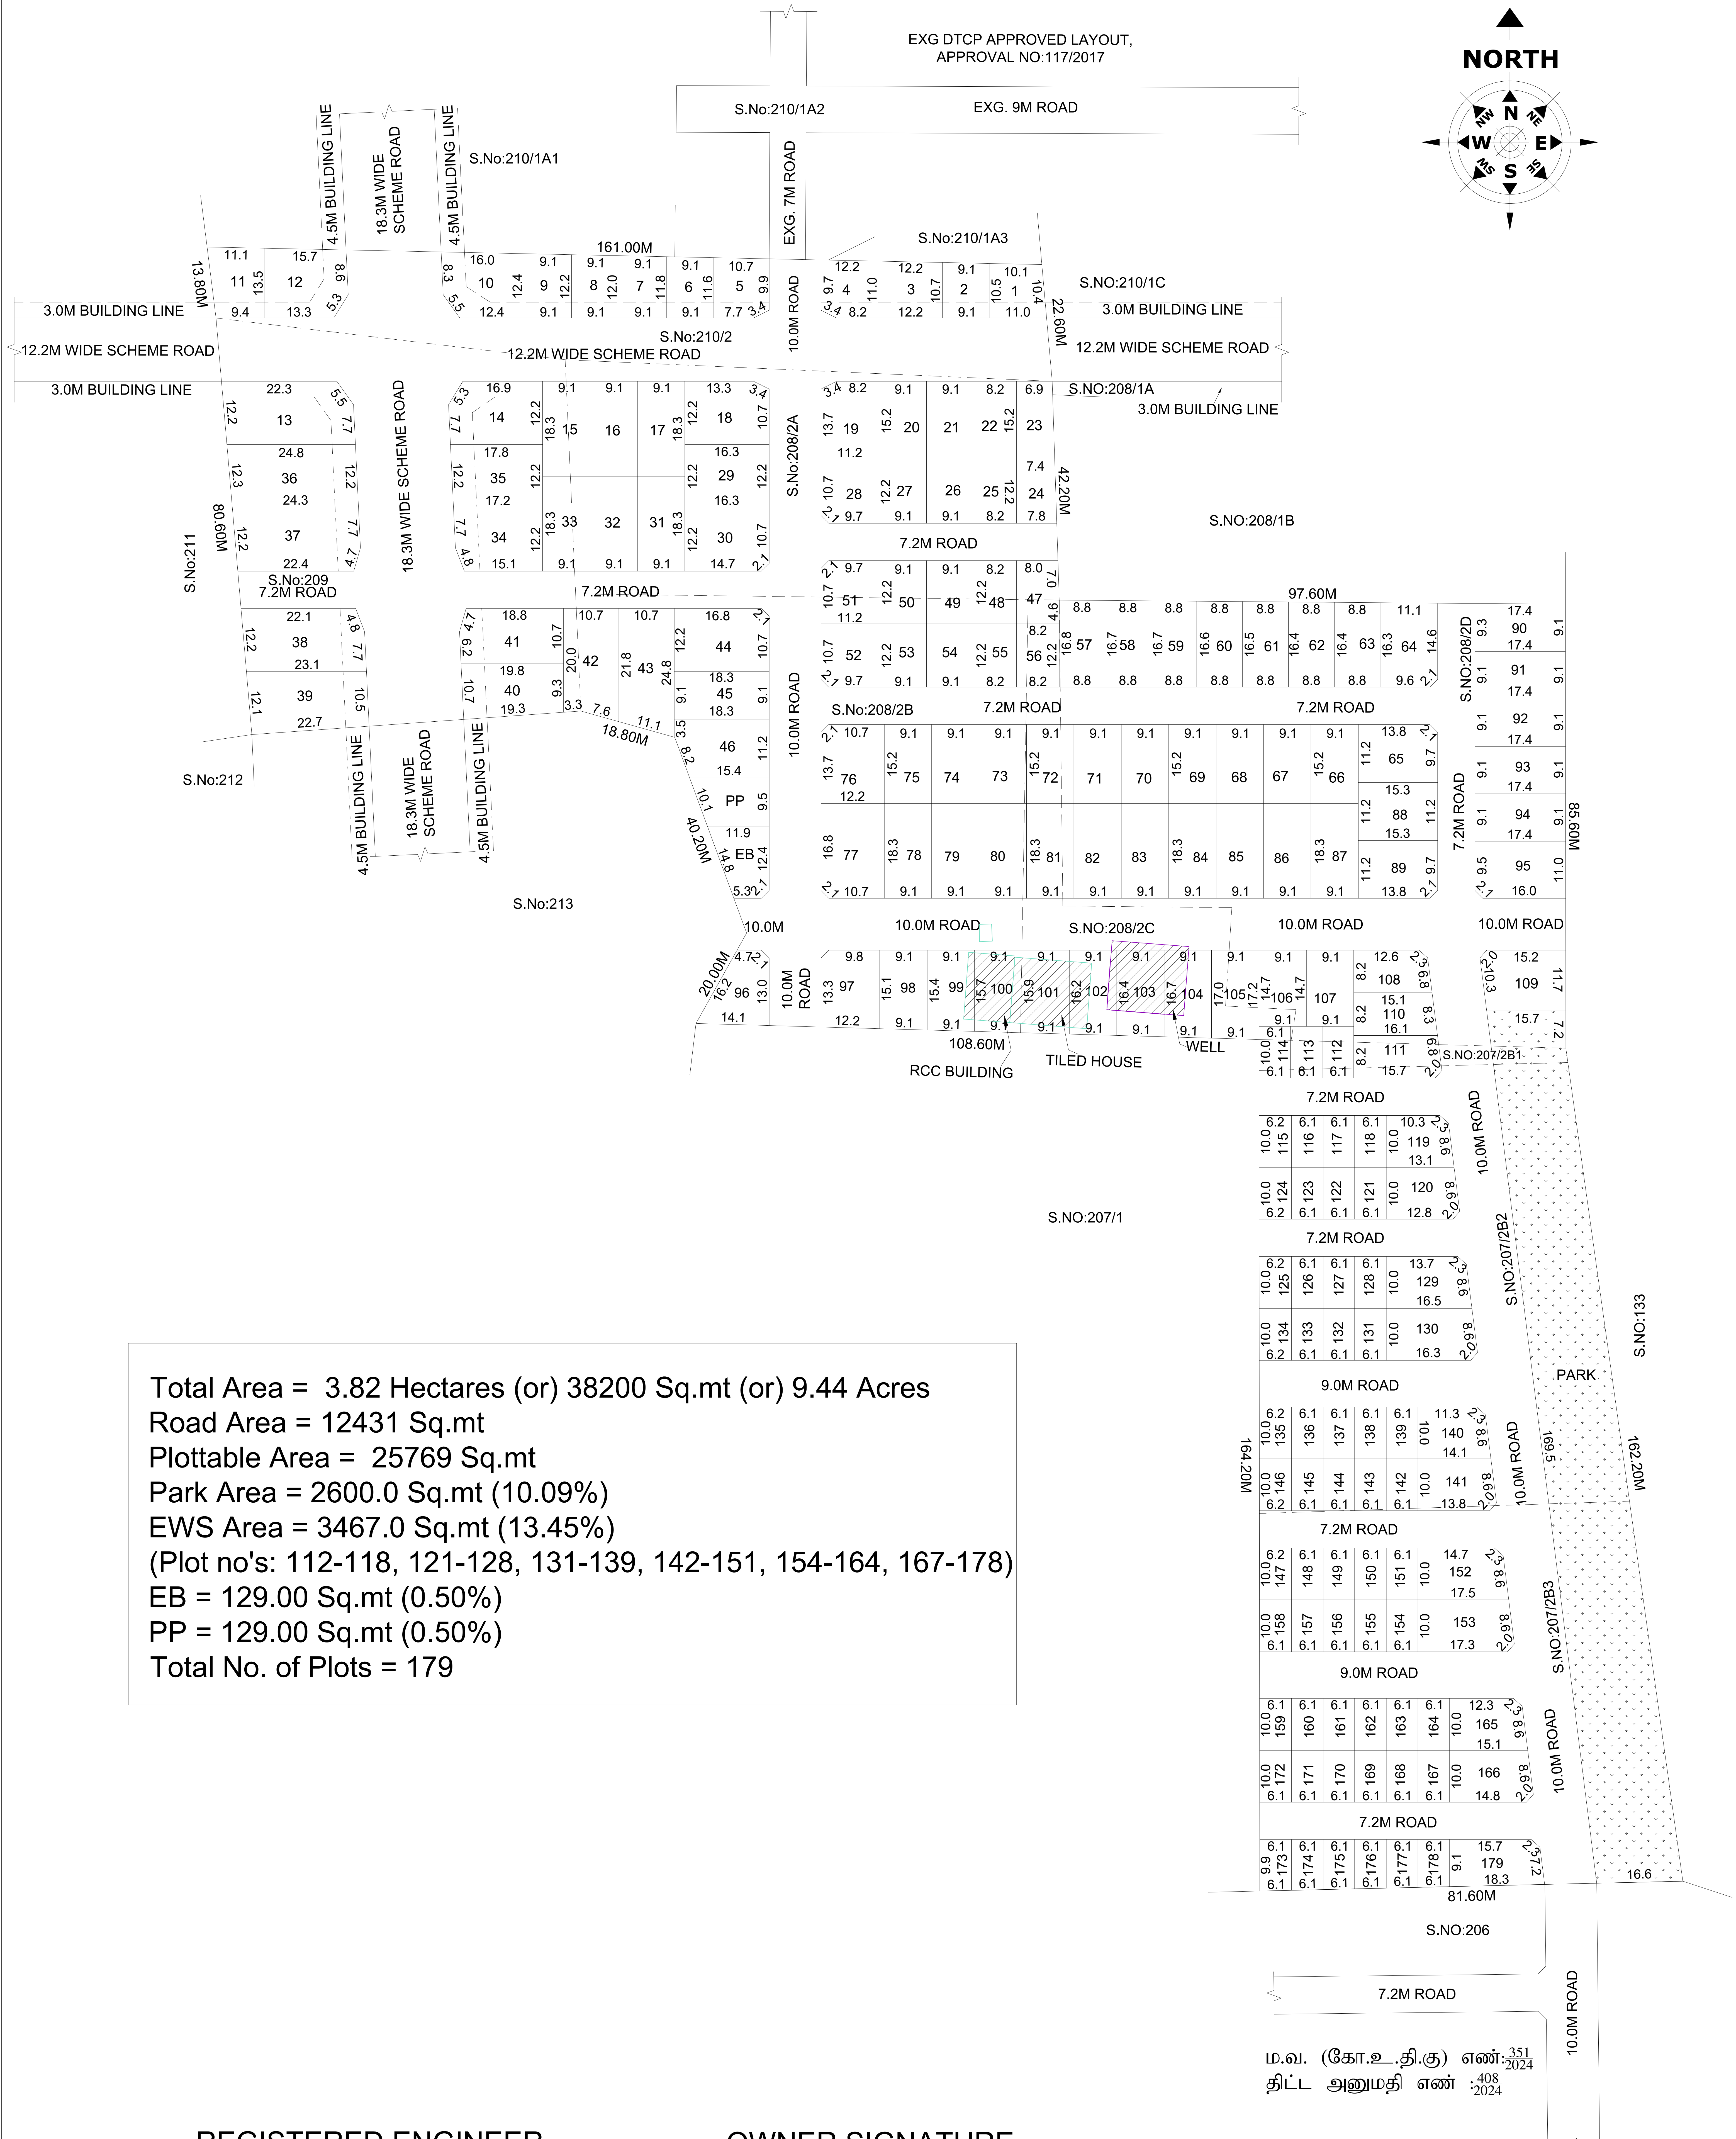

Total Area = 3.82 Hectares (or) 38200 Sq.mt (or) 9.44 Acres  
 Road Area = 12431 Sq.mt  
 Plottable Area = 25769 Sq.mt  
 Park Area = 2600.0 Sq.mt (10.09%)  
 EWS Area = 3467.0 Sq.mt (13.45%)  
 (Plot no's: 112-118, 121-128, 131-139, 142-151, 154-164, 167-178)  
 EB = 129.00 Sq.mt (0.50%)  
 PP = 129.00 Sq.mt (0.50%)  
 Total No. of Plots = 179

ம.வ. (கோ.உ.தி.கு) எண்: 351/2024  
 திட்ட அனுமதி எண் : 408/2024

REGISTERED ENGINEER

OWNER SIGNATURE